

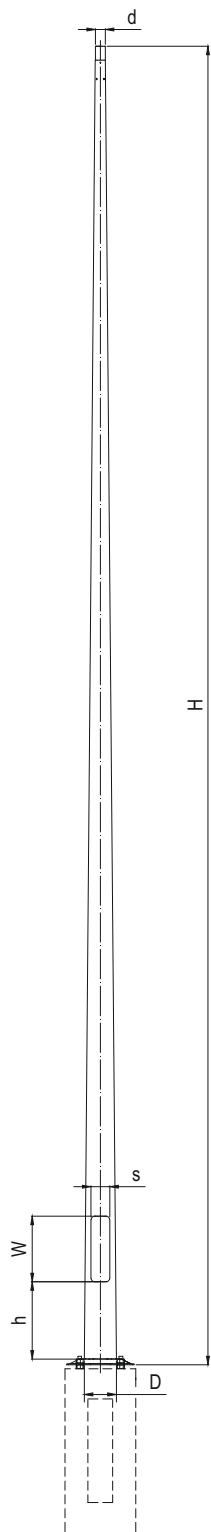


ANTARES P60 I P62

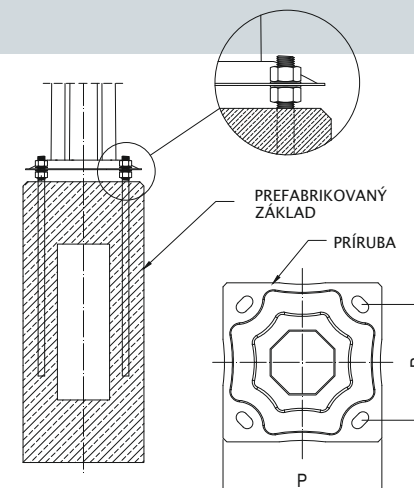

Uličný kuželový osvetľovací stĺp s prírubou

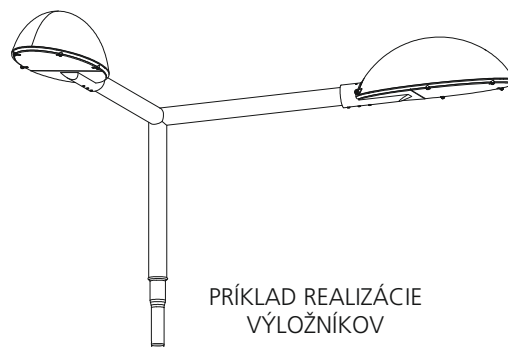

Tabuľka s geometriou stĺpa

Tabuľka s pevnostnými parametrami

SYMBOL															M	T	
	H	d	D	h _{so}	s	h	P / R				I pásmo	II pásmo	III pásmo				
	[m]	[mm]	[mm]	[mm]	[mm]	[mm]	[mm]	[mm]	[cm]	[mm]	[kg]	[m2]	[m2]	[m2]	[daNm]	[daN]	
S-70PC/3 ANT 146/60	7	60	146	400	100	500	412 / 300	M24	100 / 43	1000	50	0,37	0,28	0,16	612	134	
S-80PC/3 ANT 158/60	8		158						120 / 43	1200		0,35	0,26	0,15	771	149	
S-90PC/3 ANT 170/60	9		170									0,33	0,24	0,13	926	163	
S-100PC/3 ANT 182/60	10		182						150 / 43	1500		0,31	0,22	0,12	1112	180	
S-110PC/3 ANT 194/60	11		194									0,24	0,17	0,07	1213	188	
S-120PC/3 ANT 206/60	12		206						1700			0,23	0,15	0,06	1412	206	
S-90PC/4 ANT 170/62	9	62	170	400	100	500	412 / 300	M24	120 / 43	1200	50	0,59	0,46	0,30	1222	194	
S-100PC/4 ANT 182/62	10		182						150 / 43	1500		0,59	0,47	0,30	1483	213	
S-110PC/4 ANT 194/62	11		194									0,60	0,47	0,31	1764	235	
S-120PC/4 ANT 206/62	12		206						1700			0,45	0,35	0,20	1765	232	